





**NORTH ELEVATION (FRONT)**  
SCALE: 3/32"=1'-0"



**SOUTH ELEVATION (FRONT)**  
SCALE: 3/32"=1'-0"

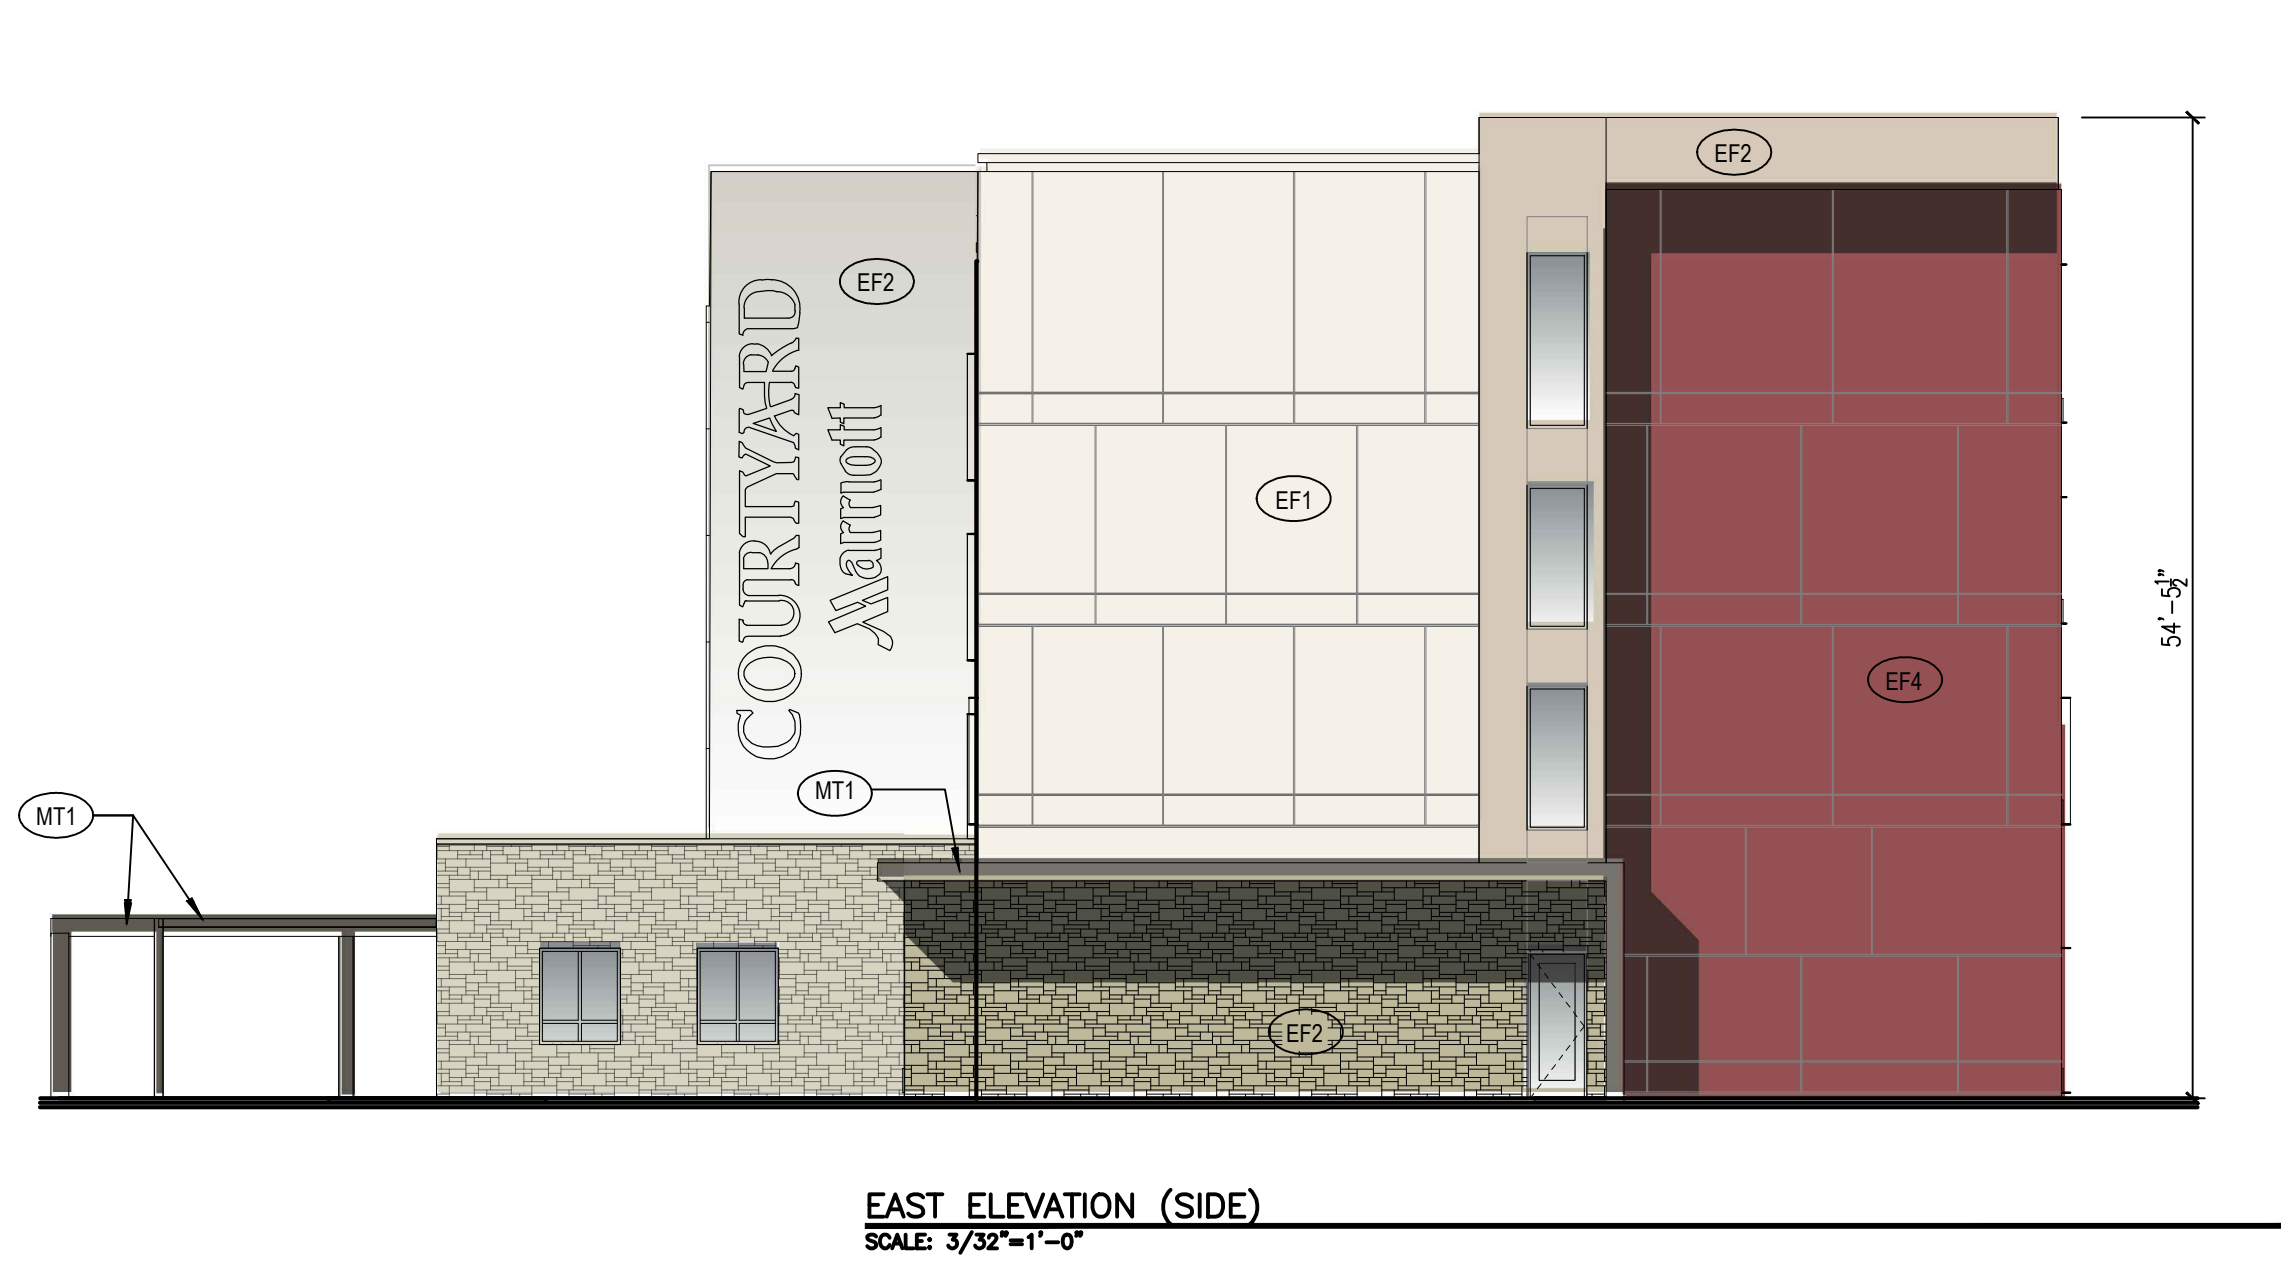

**EAST ELEVATION (SIDE)**  
SCALE: 3/32"=1'-0"

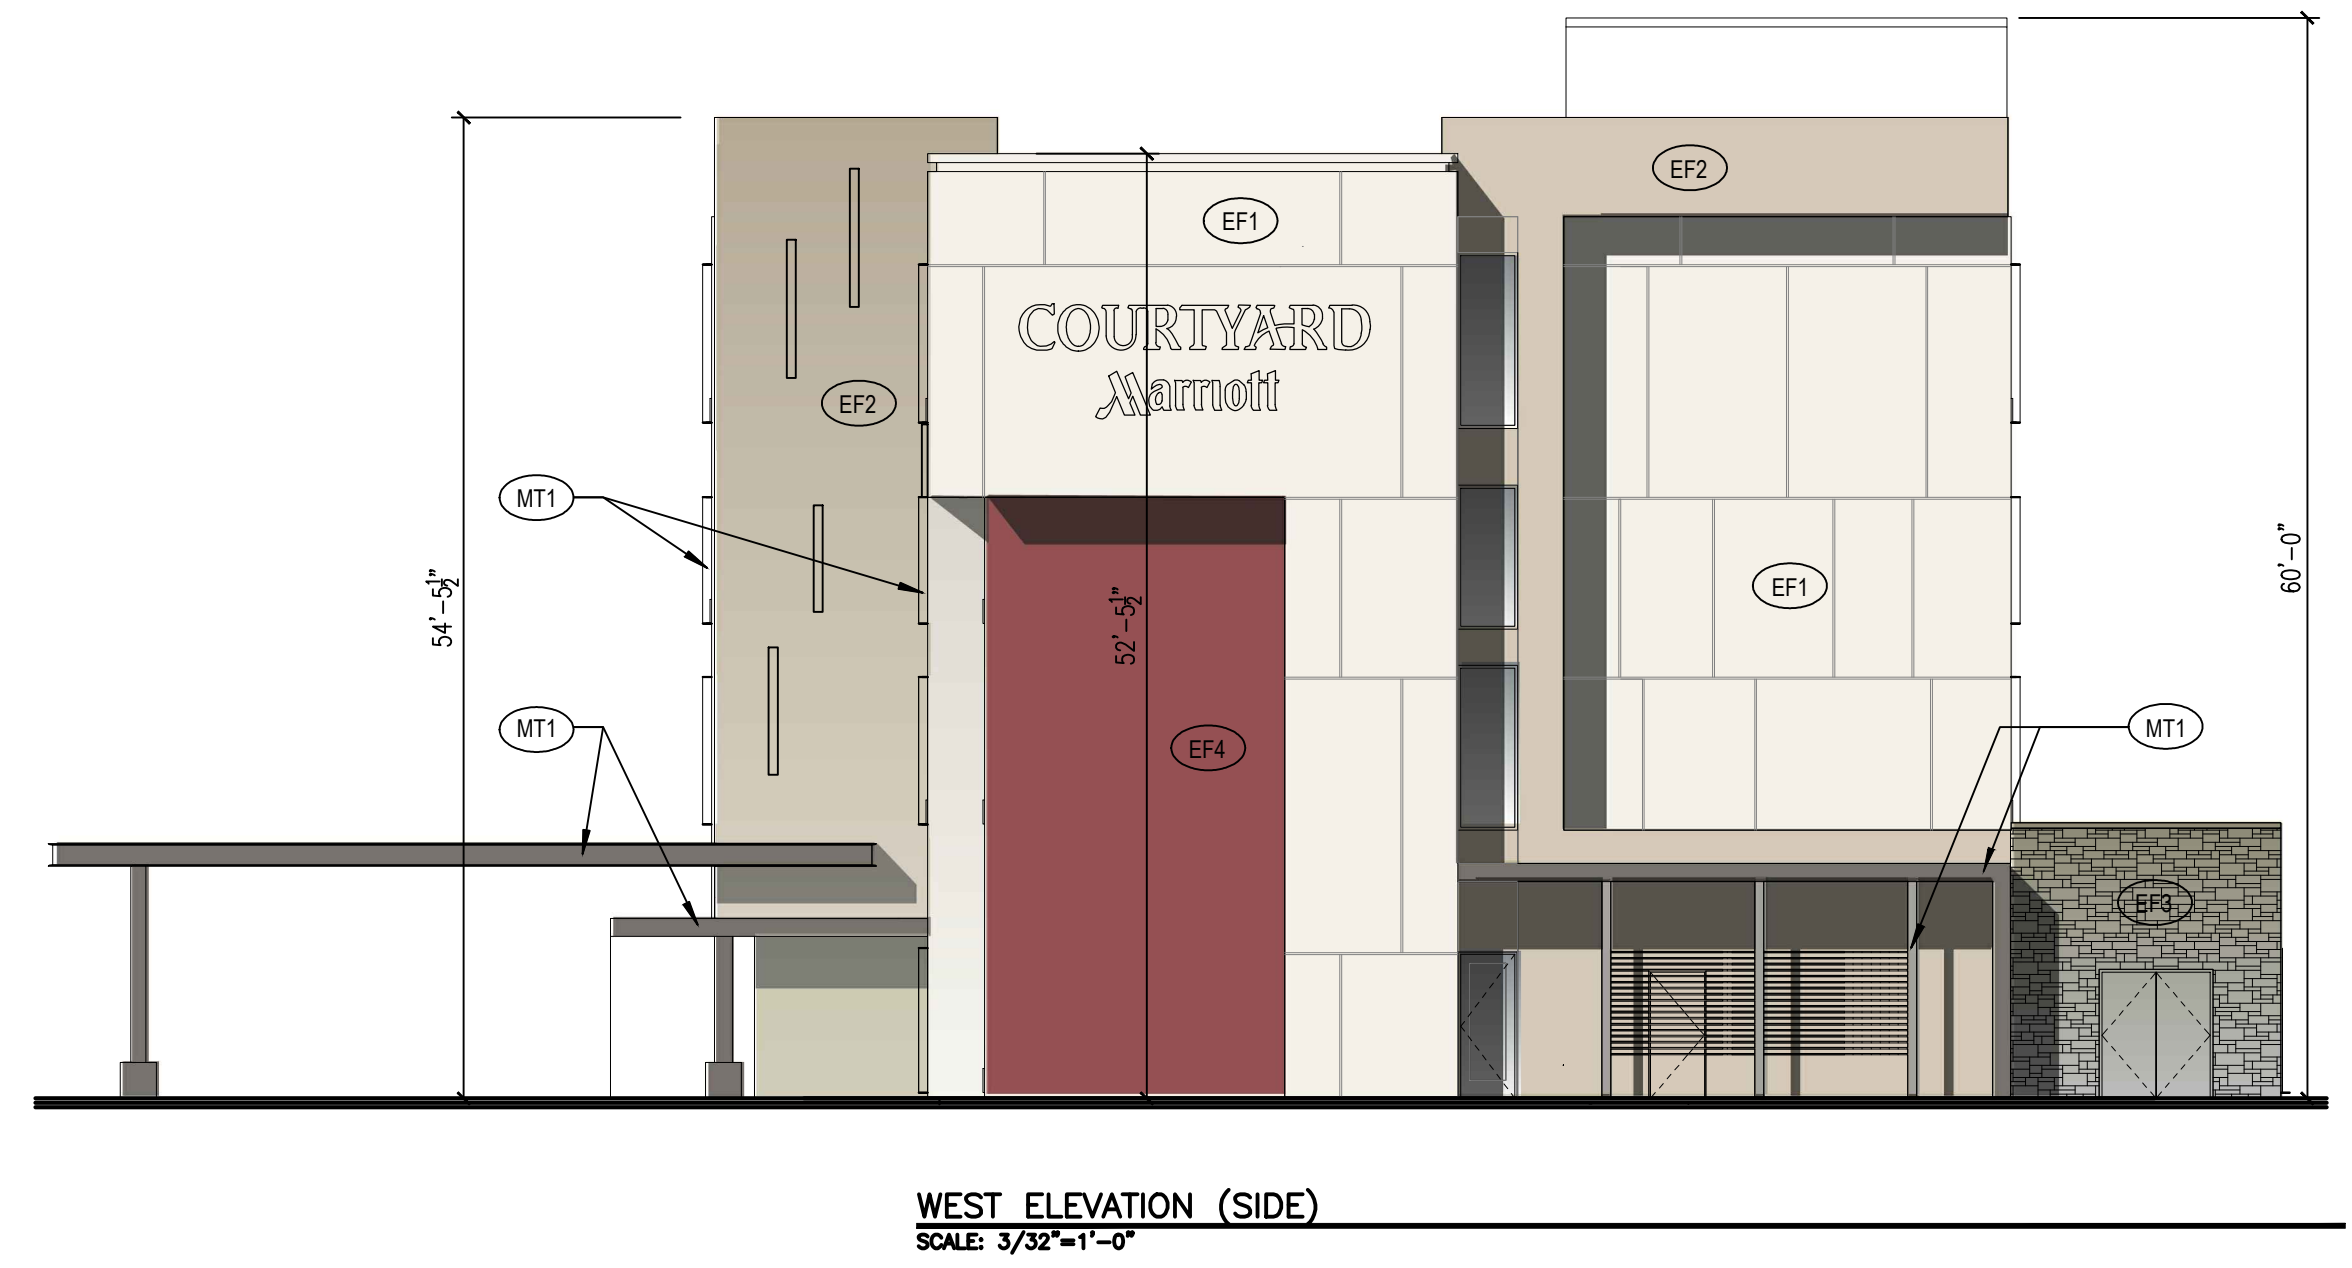

**WEST ELEVATION (SIDE)**  
SCALE: 3/32"=1'-0"

- EXTERIOR FINISH KEY**
- EF1 EIFS COLOR 1 - LIGHT TAN
  - EF2 EIFS COLOR 2 - MEDIUM TAN
  - EF3 EIFS COLOR 3 - STONE VENEER
  - EF4 EIFS COLOR 4 - NMSU RED
  - MT1 METAL COLOR 1 - BRONZE

**Courtyard by Marriott at NMSU**  
Las Cruces, New Mexico

DRAWING NAME  
REVISIONS